


**CABRILLO HWY ALLEY (AT 19TH ST) - PLAN VIEW**  
SCALE HORIZ 1"=20'

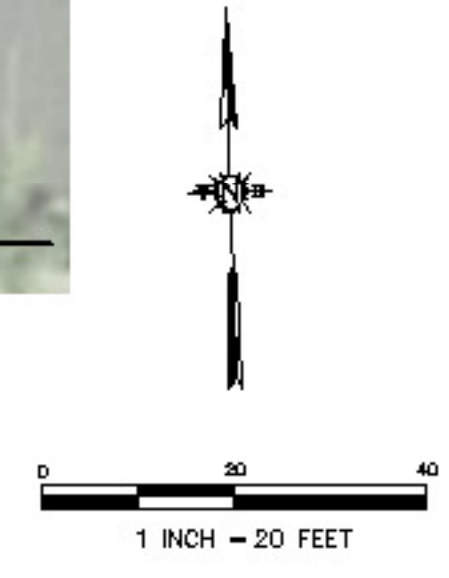

REV. NO.	DATE	REVISION	DESTROY ALL PRINTS BEARING EARLIER DATE	REV. BY	CKD. APPR. BY



DATE	9/8/2019
SCALE	1" = 20'
CA JOB NO.	171019

THESE DRAWINGS ARE INSTRUMENTS OF SERVICE AND ARE THE PROPERTY OF CANNON. ALL RIGHTS ARE RESERVED. NO PART OF THESE DRAWINGS SHALL BE REPRODUCED OR TRANSMITTED IN ANY FORM OR BY ANY MEANS, ELECTRONIC OR MECHANICAL, WITHOUT THE EXPRESS WRITTEN PERMISSION OF CANNON.



**PRELIMINARY**  
NOT FOR CONSTRUCTION

OCEANO COMMUNITY SERVICES DISTRICT  
2019 CAPITAL IMPROVEMENTS  
CABRILLO HWY ALLEY (AT 19TH ST)  
CIP PROJECT NO: 1-9  
OCEANO, CALIFORNIA


SHEET  
1  
OF 1

F:\proj\2017\171019\4 Production and Drafting\Const Dwg\CA\CEI71019ML1-9.dwg 9-12-19 04:27:02 PM antonyne

# OCEANO COMMUNITY SERVICES DISTRICT HWY 1 WATER MAIN REPLACEMENT OCEANO, CALIFORNIA

## LEGEND

EXISTING	PROPOSED
PROPERTY LINE	---
RIGHT-OF-WAY	---
CURB	---
FENCE	X
WATER MAIN	W
SANITARY SEWER LINE	SS
STORM DRAIN LINE	SD
GAS LINE	G
WATER METER	WM
SANITARY SEWER MANHOLE	(S)
STORM DRAIN MANHOLE	(D)
SANITARY SEWER CLEANOUT	CO
BLOWOFF VALVE	○
FIRE HYDRANT	⊗
WATER VALVE	⊕
FIRE DEPARTMENT CONNECTION	⊕
AIR RELEASE VAC	⊕
STORM DRAIN INLET	⊕
AIR RELEASE VALVE	ARV
ASPHALT CONCRETE	AC
BLOWOFF VALVE	BO
CENTERLINE	CL
FINISHED GRADE	FG
FINISHED SURFACE	FS
FLOW LINE	FL
GRADE BREAK	GB
INVERT	INV
POINT OF CONNECTION	POC
PROPERTY LINE	PL
PUBLIC UTILITY EASEMENT	PUE
RIGHT-OF-WAY	ROW
TOP OF CURB	TC
WATER METER	WM
AC PAVING	
CONCRETE	

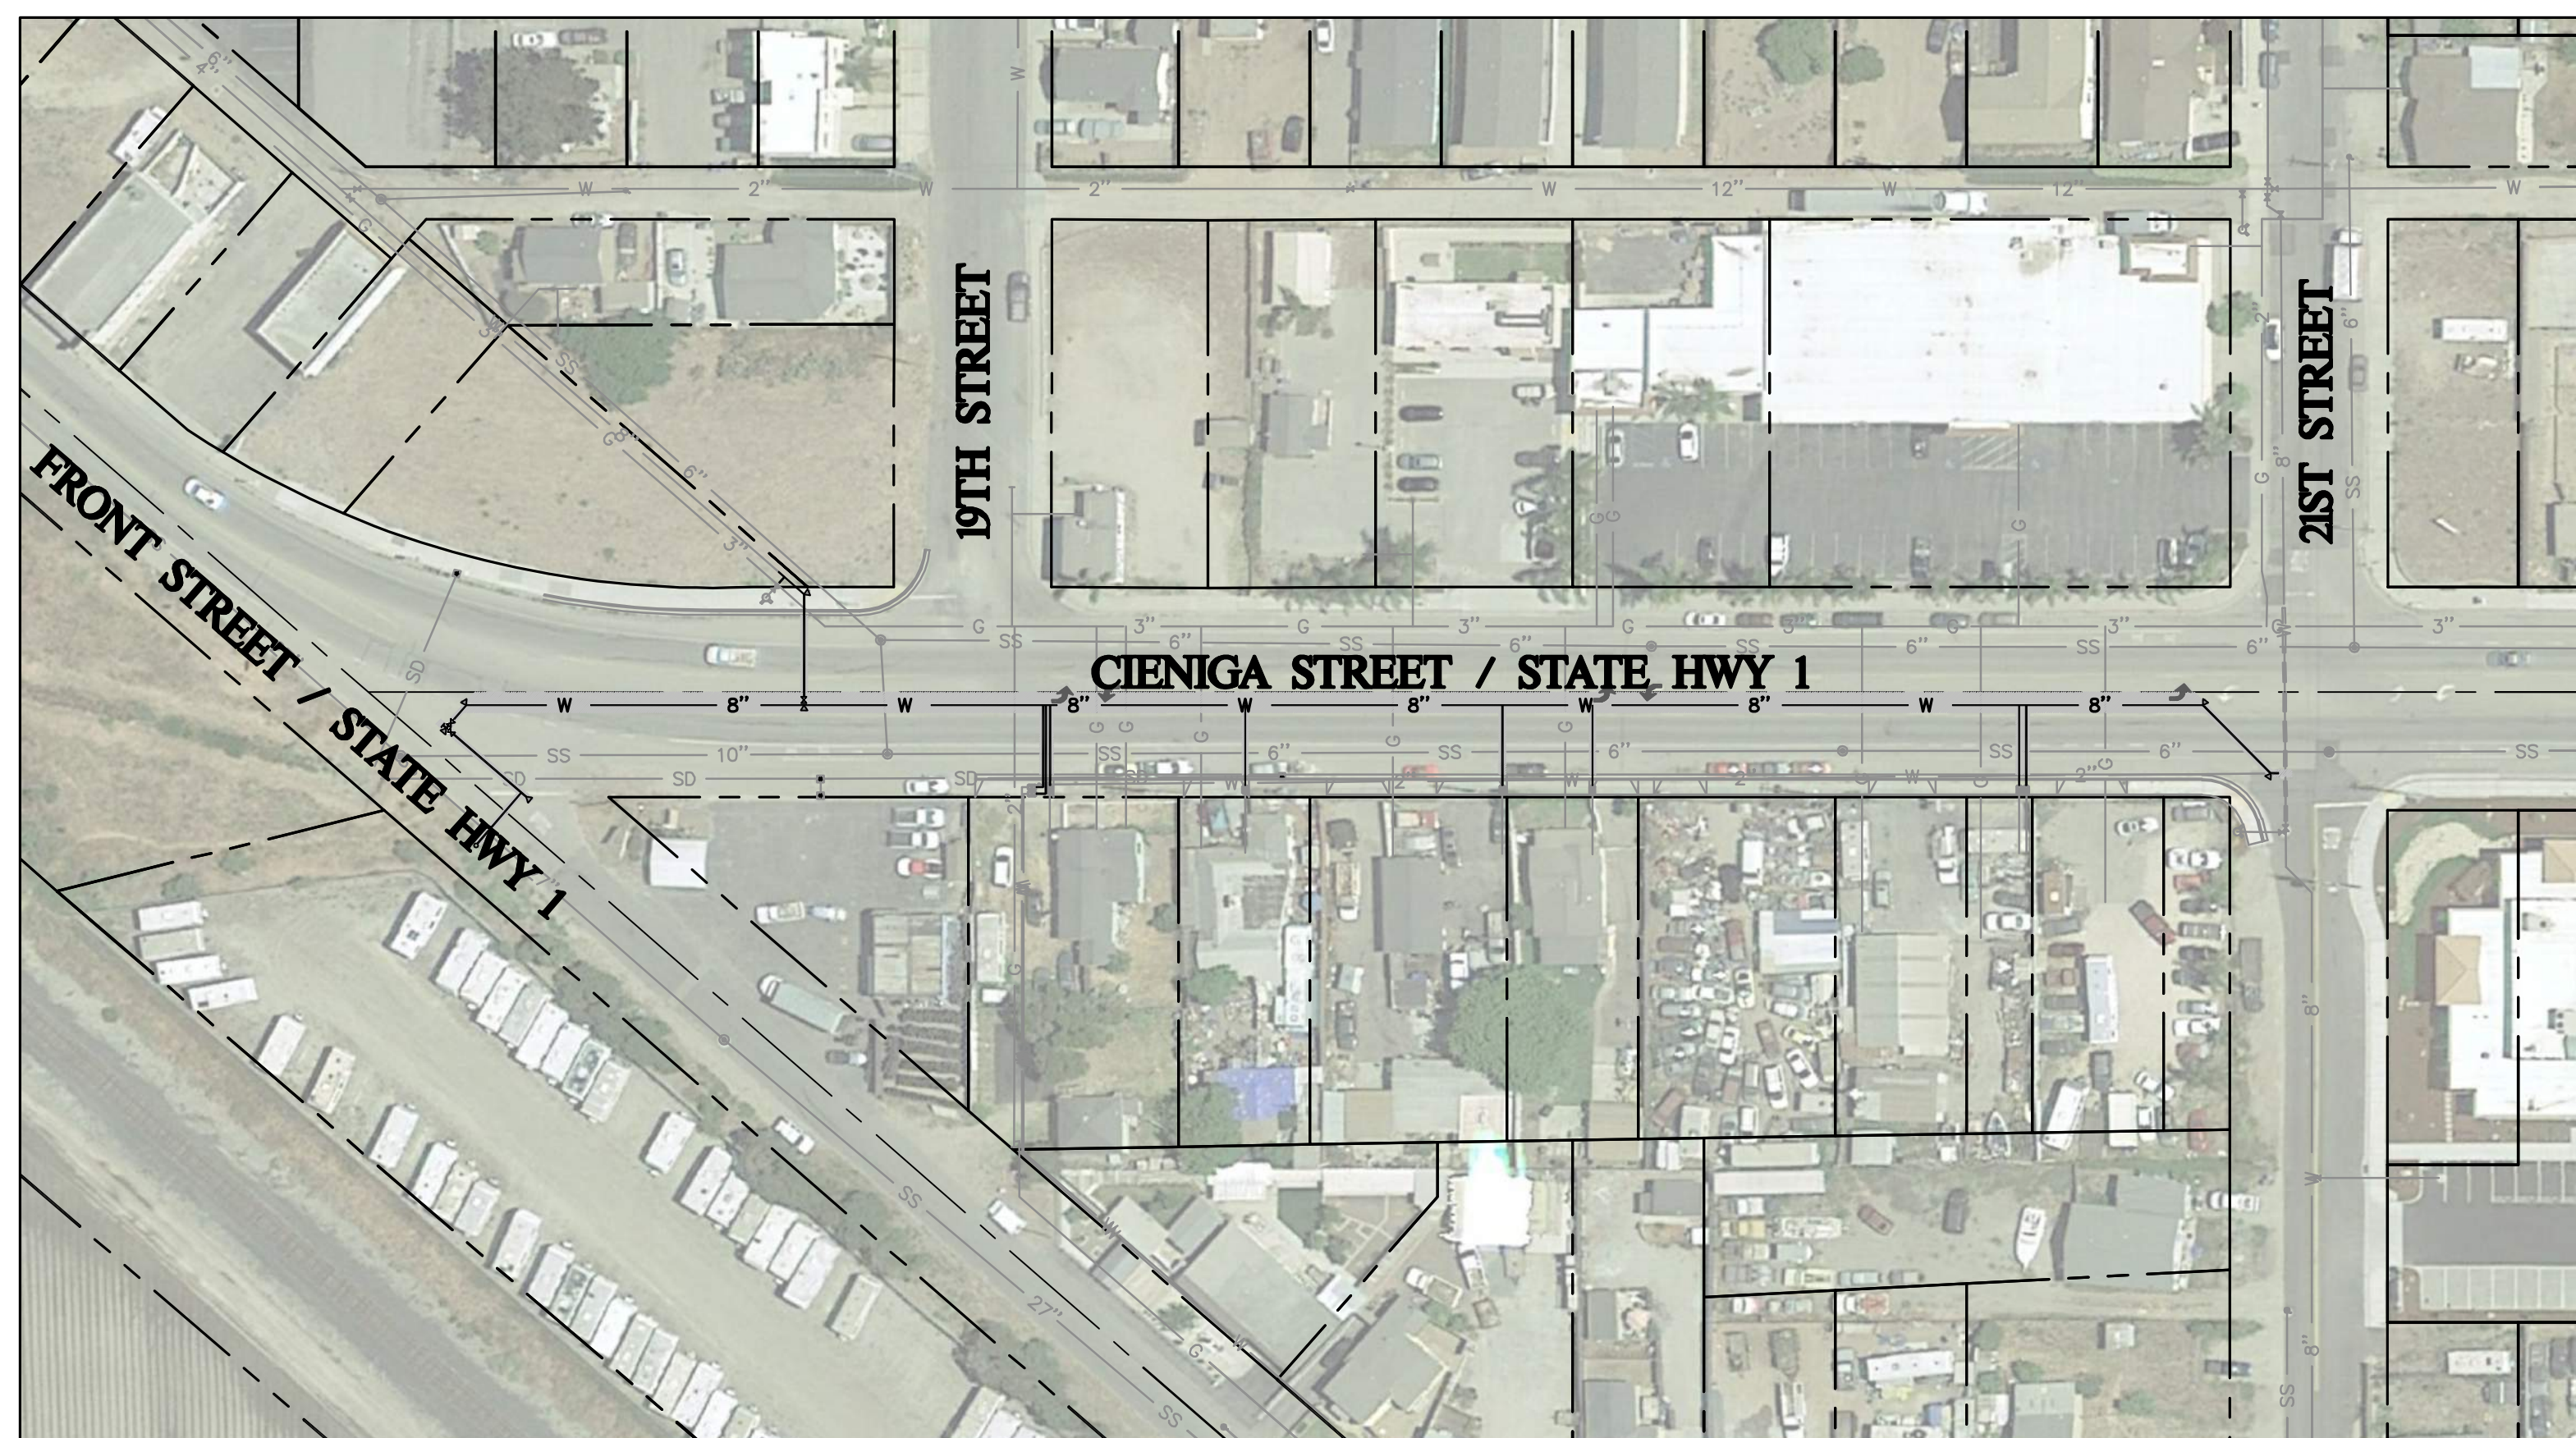

SITE MAP  
SCALE: 1" = 60'


## SHEET INDEX

SHEET NO.	SHEET DESCRIPTION
1	TITLE SHEET
2	IMPROVEMENT PLAN


REV. NO.	DATE	REVISION	DESIGNED BY	DATE	BY
A	1/9/2019	ISSUED FOR PERMIT	AJS		
B	2/6/2019	ISSUED FOR PERMIT	AJS		
C	3/20/2019	ISSUED FOR PERMIT	AJS		
D	4/2/2019	ISSUED FOR PERMIT	AJS		



DRAWN BY	AJS	DATE	4/2/2019
CHECKED BY		SCALE	AS SHOWN
		CA JOB NO.	181032

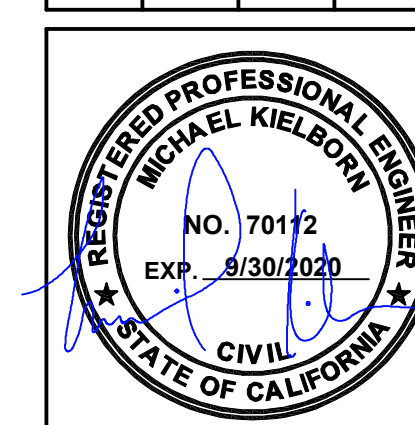

OCEANO COMMUNITY SERVICES DISTRICT  
HWY 1 WATER MAIN REPLACEMENT  
TITLE SHEET  
OCEANO, CALIFORNIA

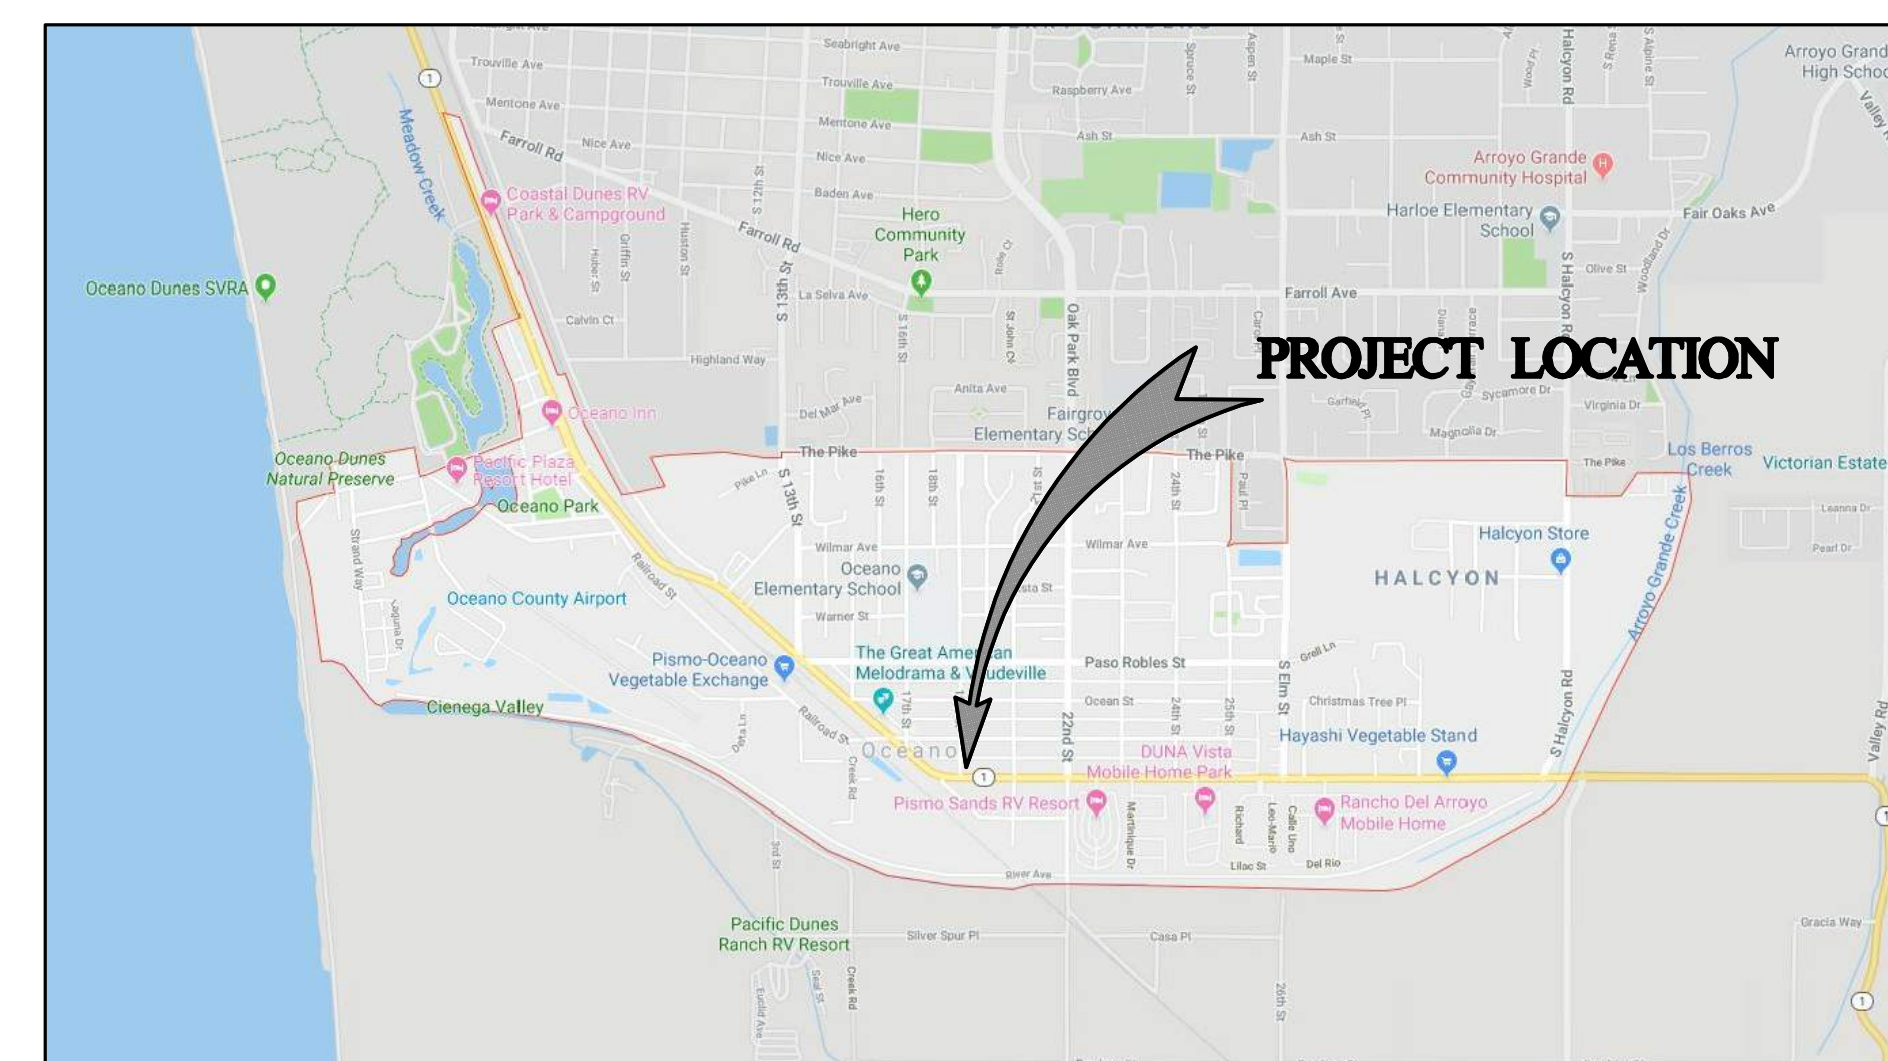

VICINITY MAP  
N.T.S.

CALTRANS District 5  
Encroachment Permit Plans

Permit No. \_\_\_\_\_  
Plan No. \_\_\_\_\_  
Approval Date \_\_\_\_\_ of \_\_\_\_\_  
Page \_\_\_\_\_ of \_\_\_\_\_

ALL WORK IN OR AFFECTING STATE HIGHWAY RIGHT OF WAY IS PERFORMED UNDER AND IS SUBJECT TO THE TERMS AND CONDITIONS OF CALTRANS ENCROACHMENT PERMIT \_\_\_\_\_ AND ANY RIDERS OF THAT PERMIT

SHEET  
1  
OF 2